


DECK PANEL INSTALLATION DETAIL

PLAN

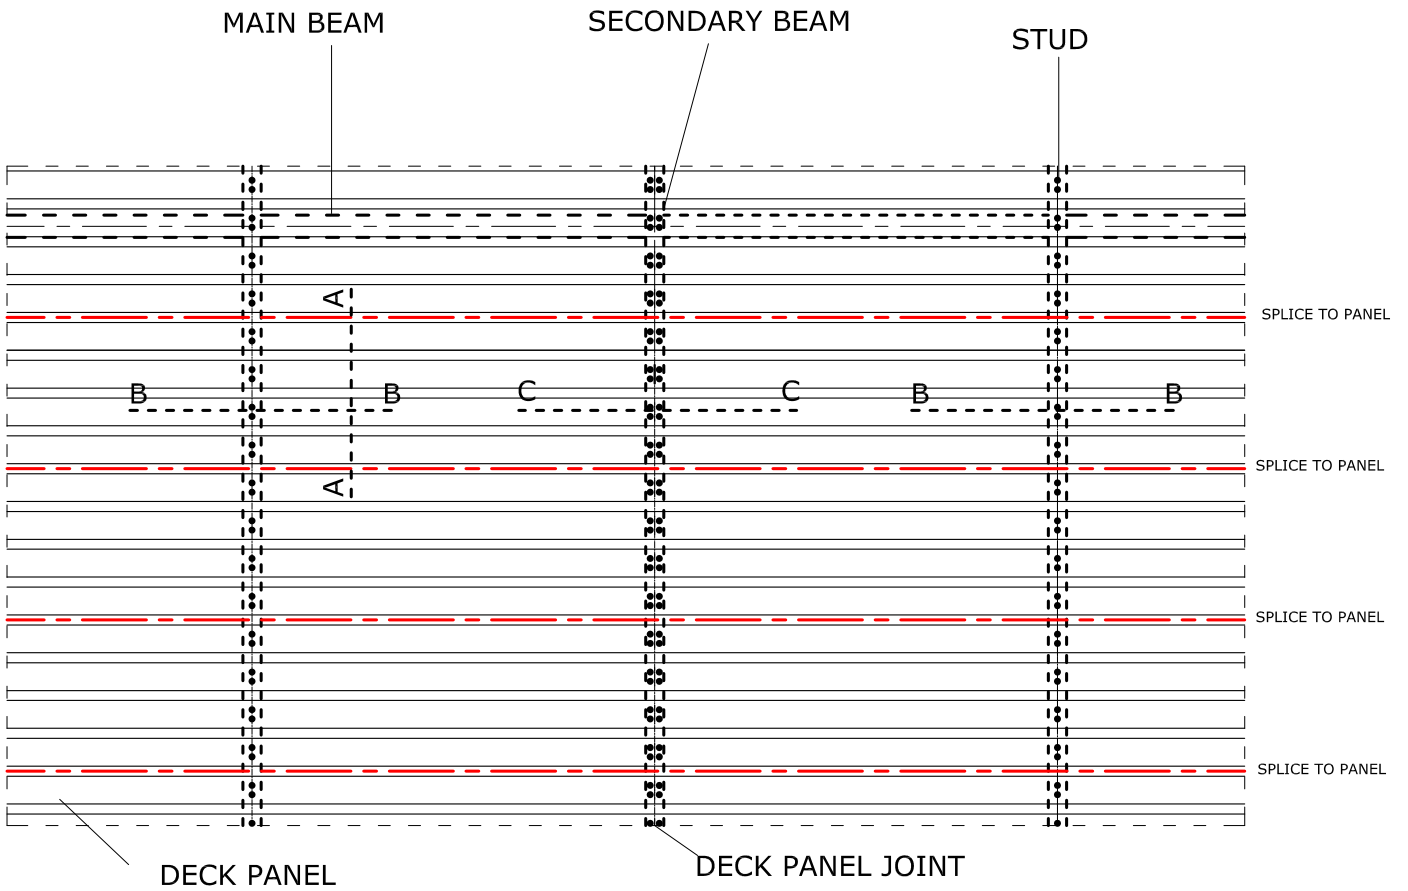

* Details are intended for information and suggestion and may vary depending on project.