


PANEL 85 INSTALLATION DETAILS

UPPER VIEW

INSTALLATION DETAILS PANEL 85 FOR THE CEILINGS WITHOUT SUSPENSION ROD

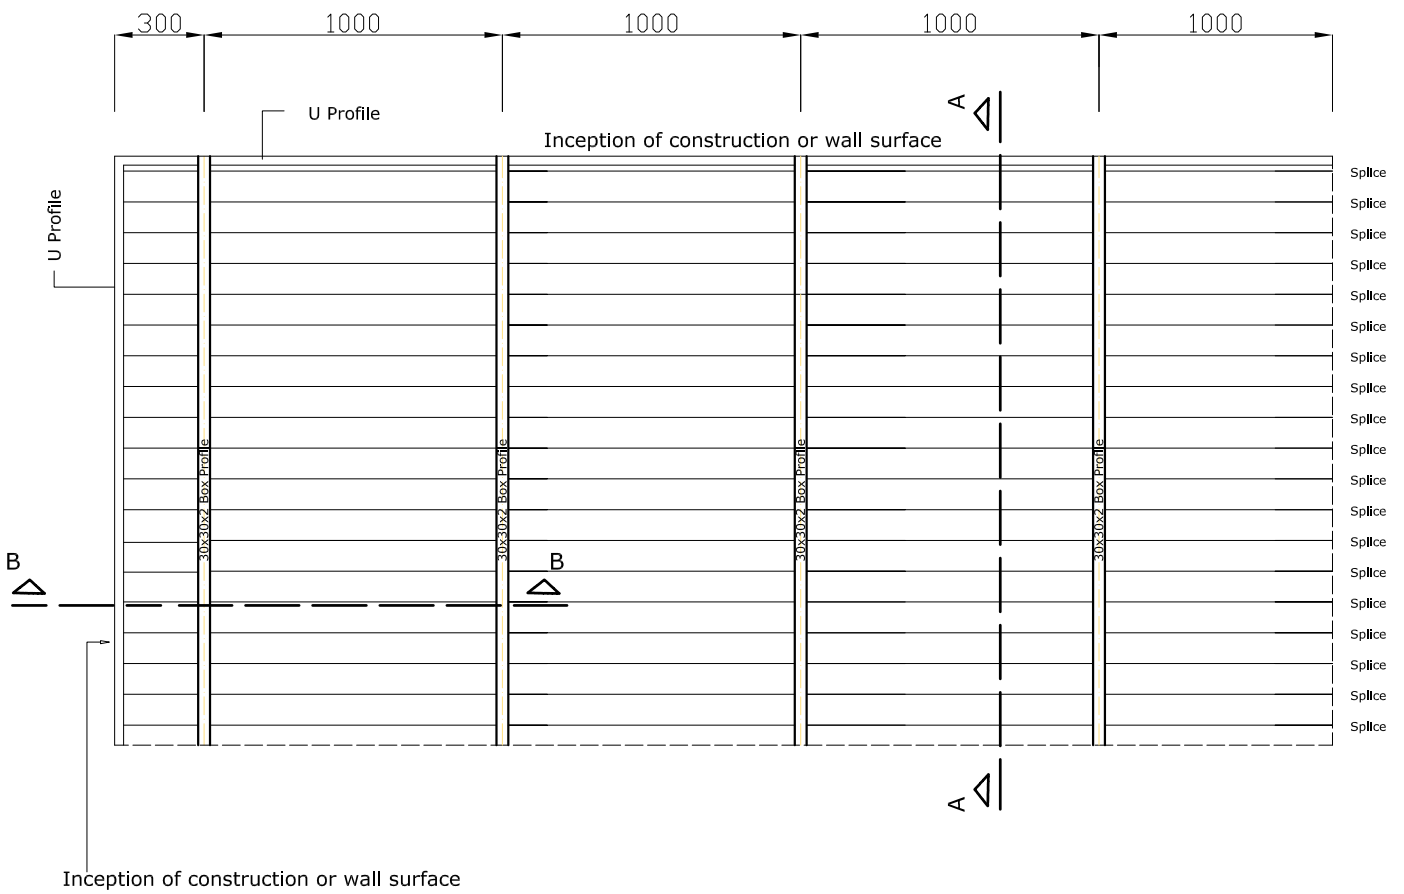

* Details are intended for information and suggestion and may vary depending on project.