


PANEL 200 INSTALLATION DETAILS

CARRIER INSTALLATION

Page no:

1/4

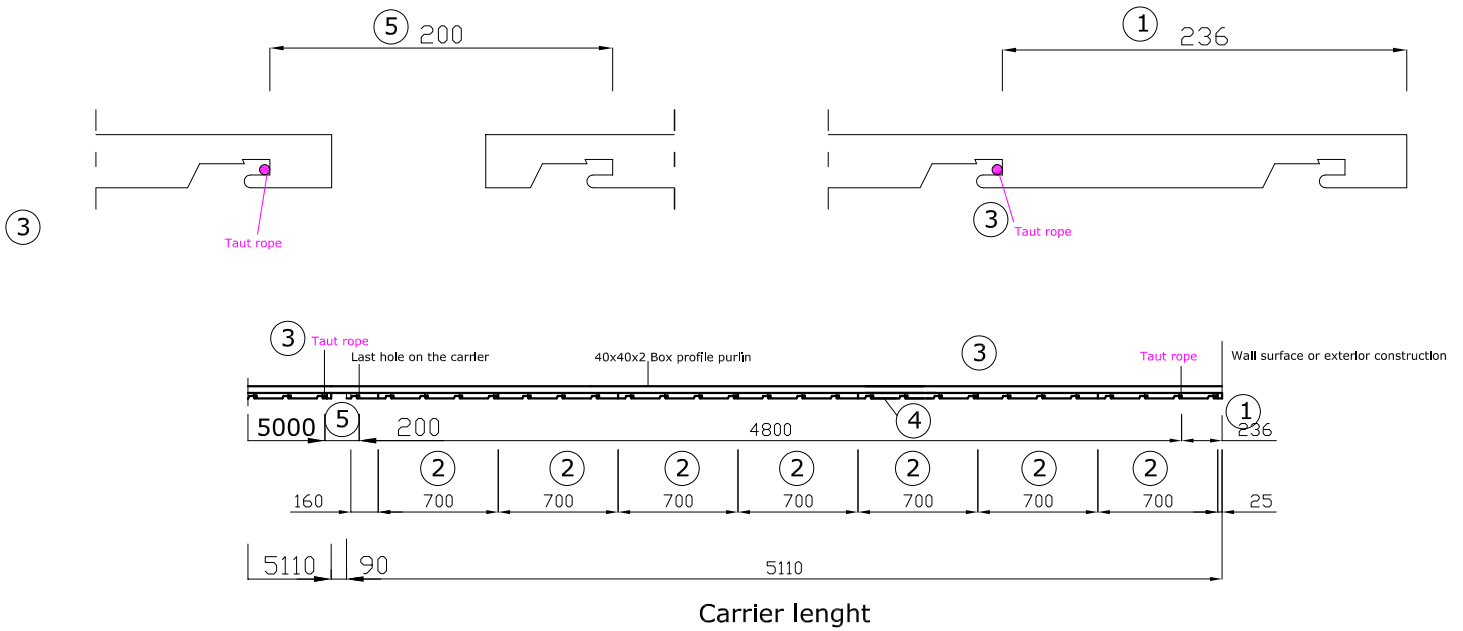

* Details are intended for information and suggestion and may vary depending on project.