


# SANDWICH PANEL INSTALLATION DETAILS

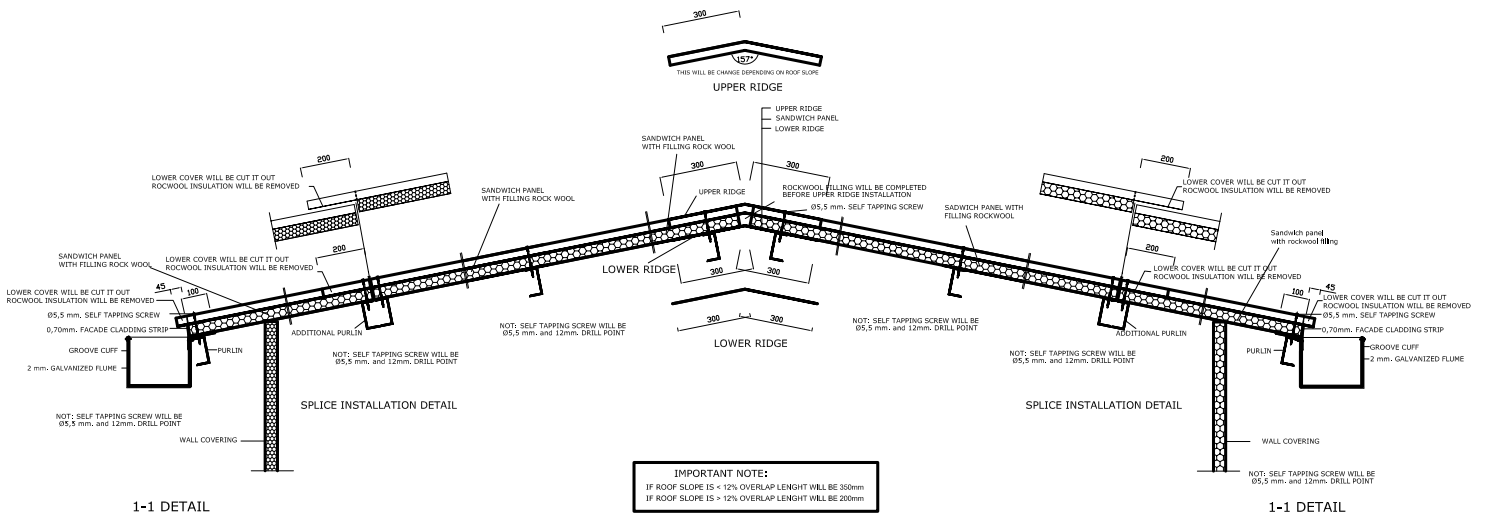

Page no: 1/2

## CROSS SECTION



\* Details are intended for information and suggestion and may vary depending on project.