


PANEL 100 INSTALLATION DETAILS

Page no:

3'/3'

B1-B1 CROSS SECTION

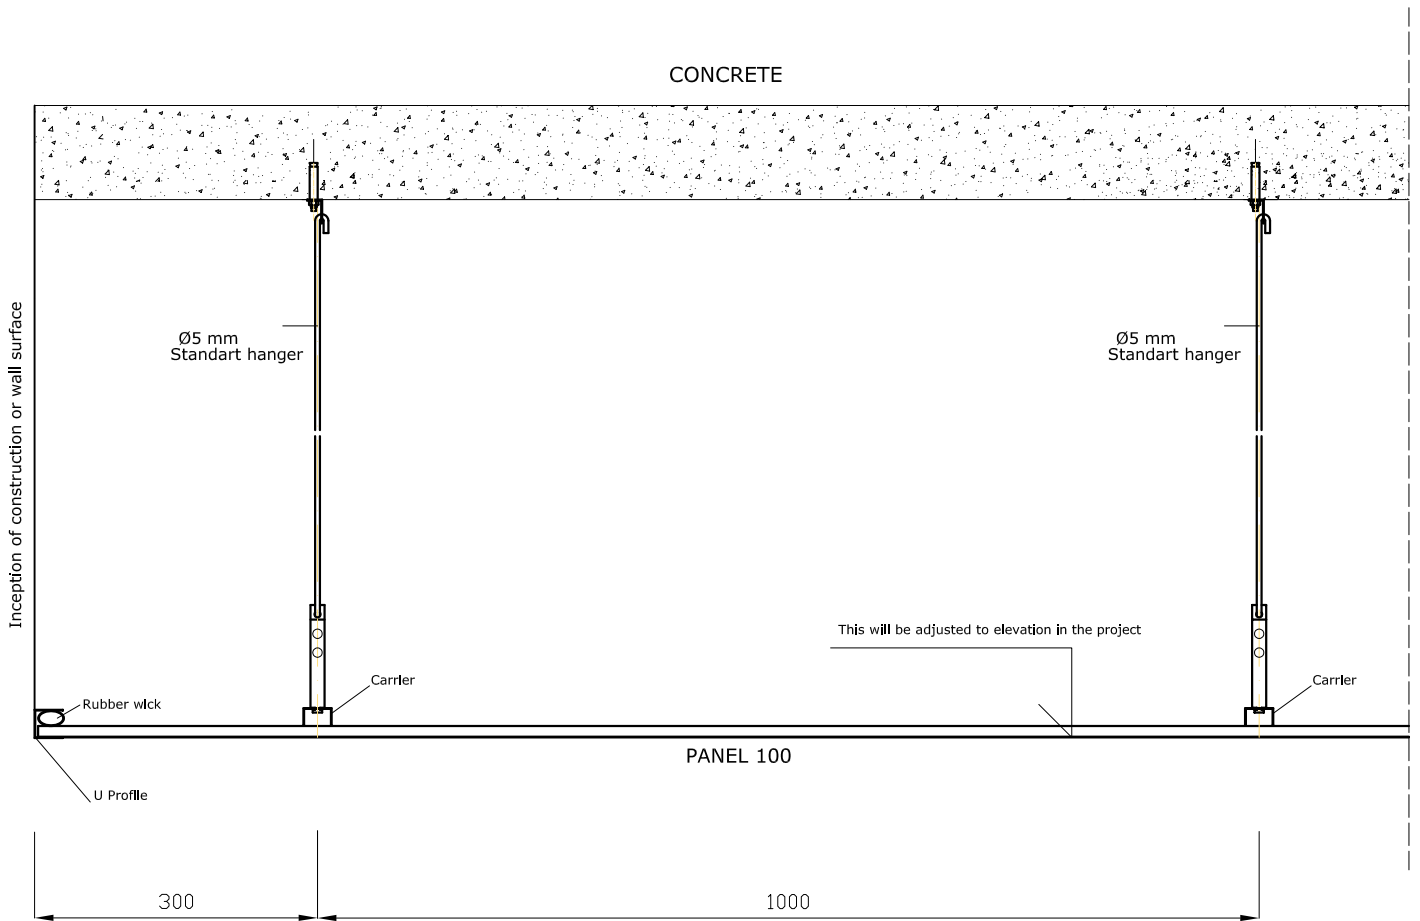

\* Details are intened for information and suggestion and may vary depending on project.